


# BEBAUUNGSPLAN "PRAG-TRANERTÄCKER"

Deckblatt Nr. 4

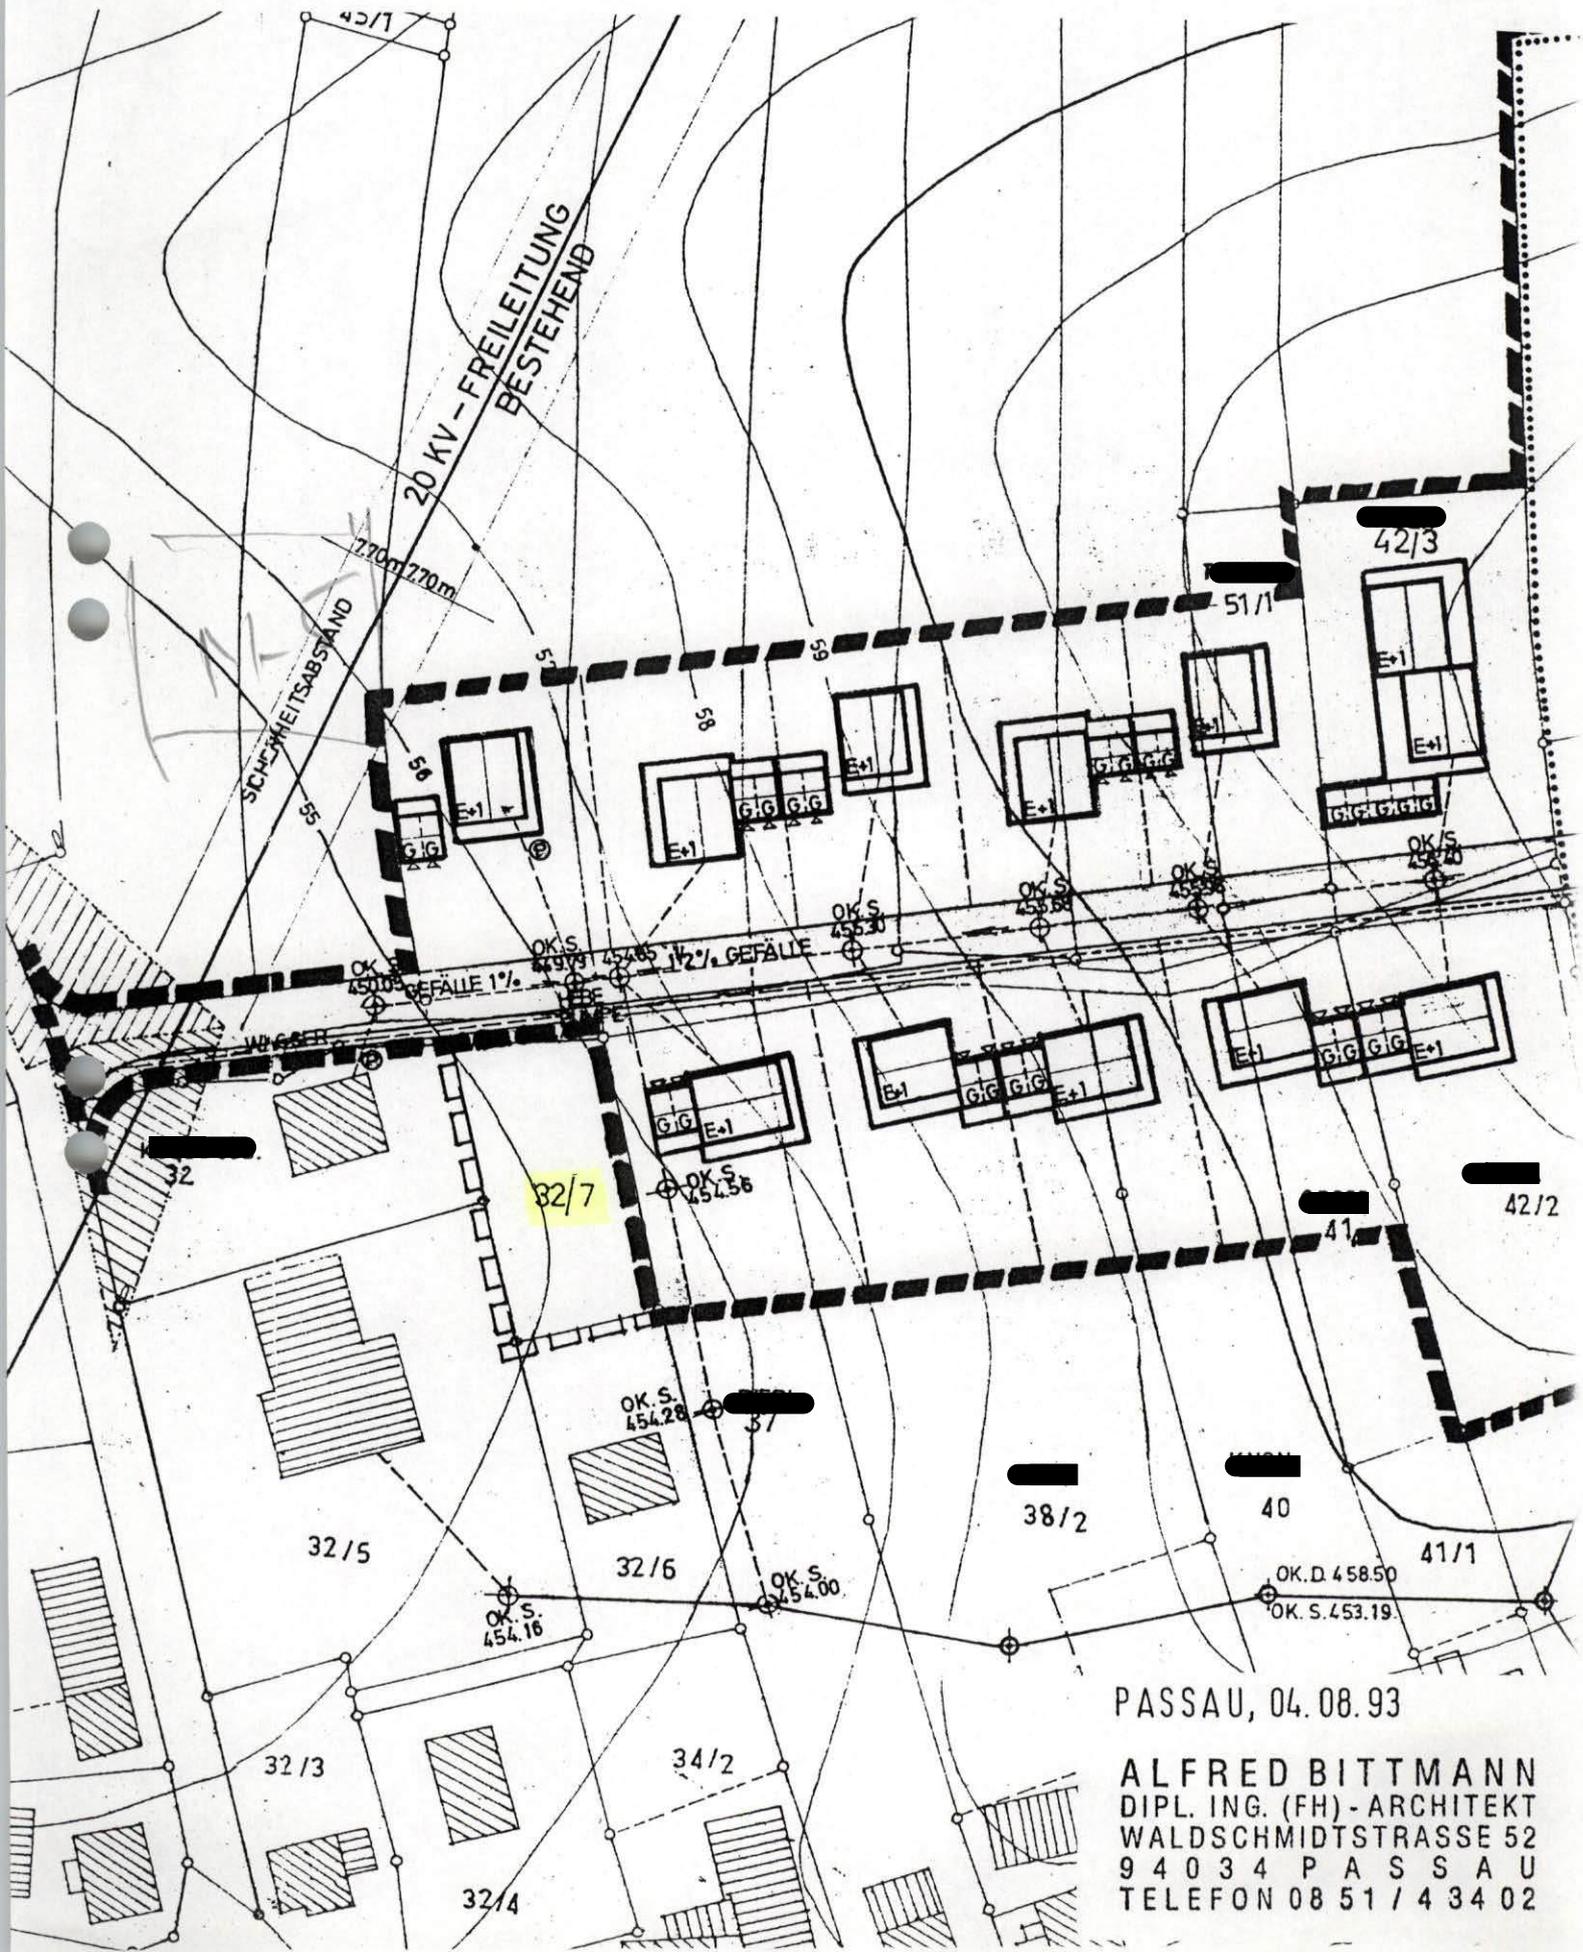

PASSAU, 04.08.93

ALFRED BITTMANN  
DIPL. ING. (FH) - ARCHITEKT  
WALDSCHMIDTSTRASSE 52  
9 4 0 3 4 P A S S A U  
TELEFON 08 51 / 4 34 02