
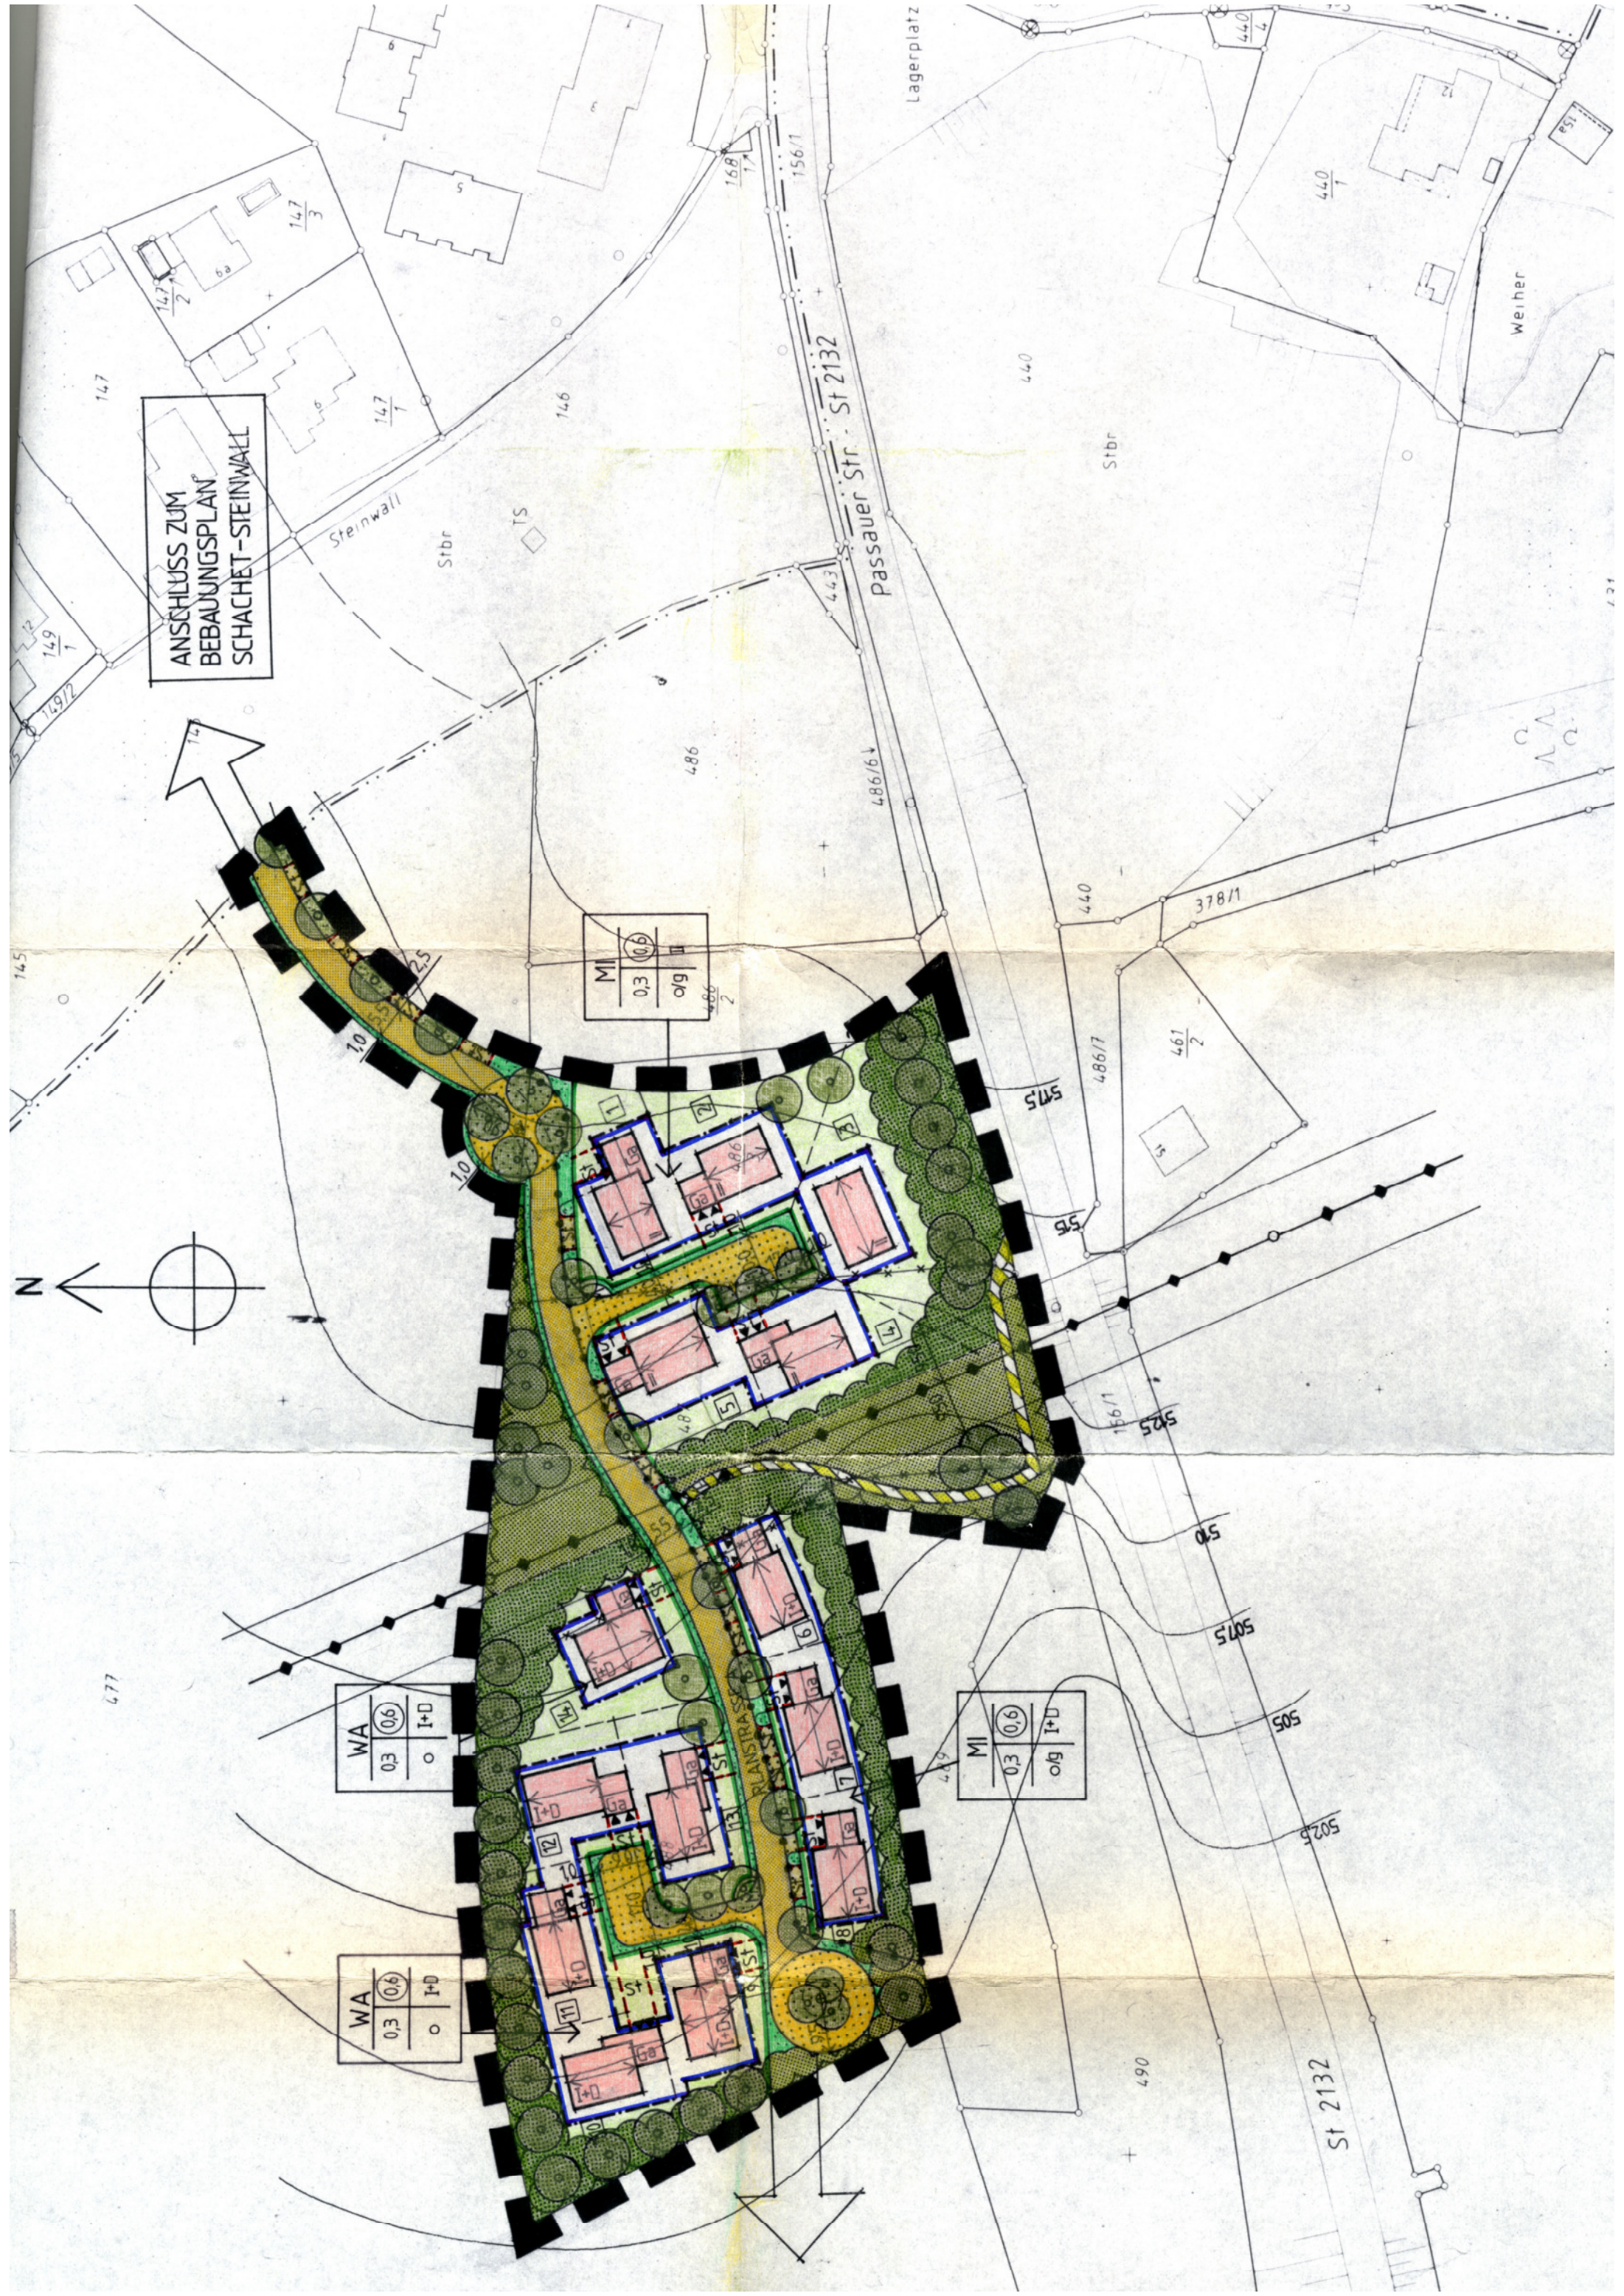


ANSCHLUSS ZUM
BEBAUUNGSPLAN
SCHACHET-STEINWALL

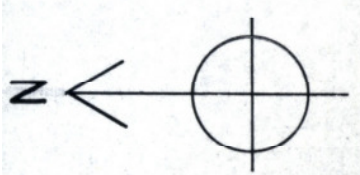

WA	(0.6)
0.3	I+D
o	

477

MI	(0.6)
0.3	o/g
4.66	2

MI	(0.6)
0.3	o/g
I+D	

St 2132

Weither