


BEBAUUNGSPLAN 1/1000

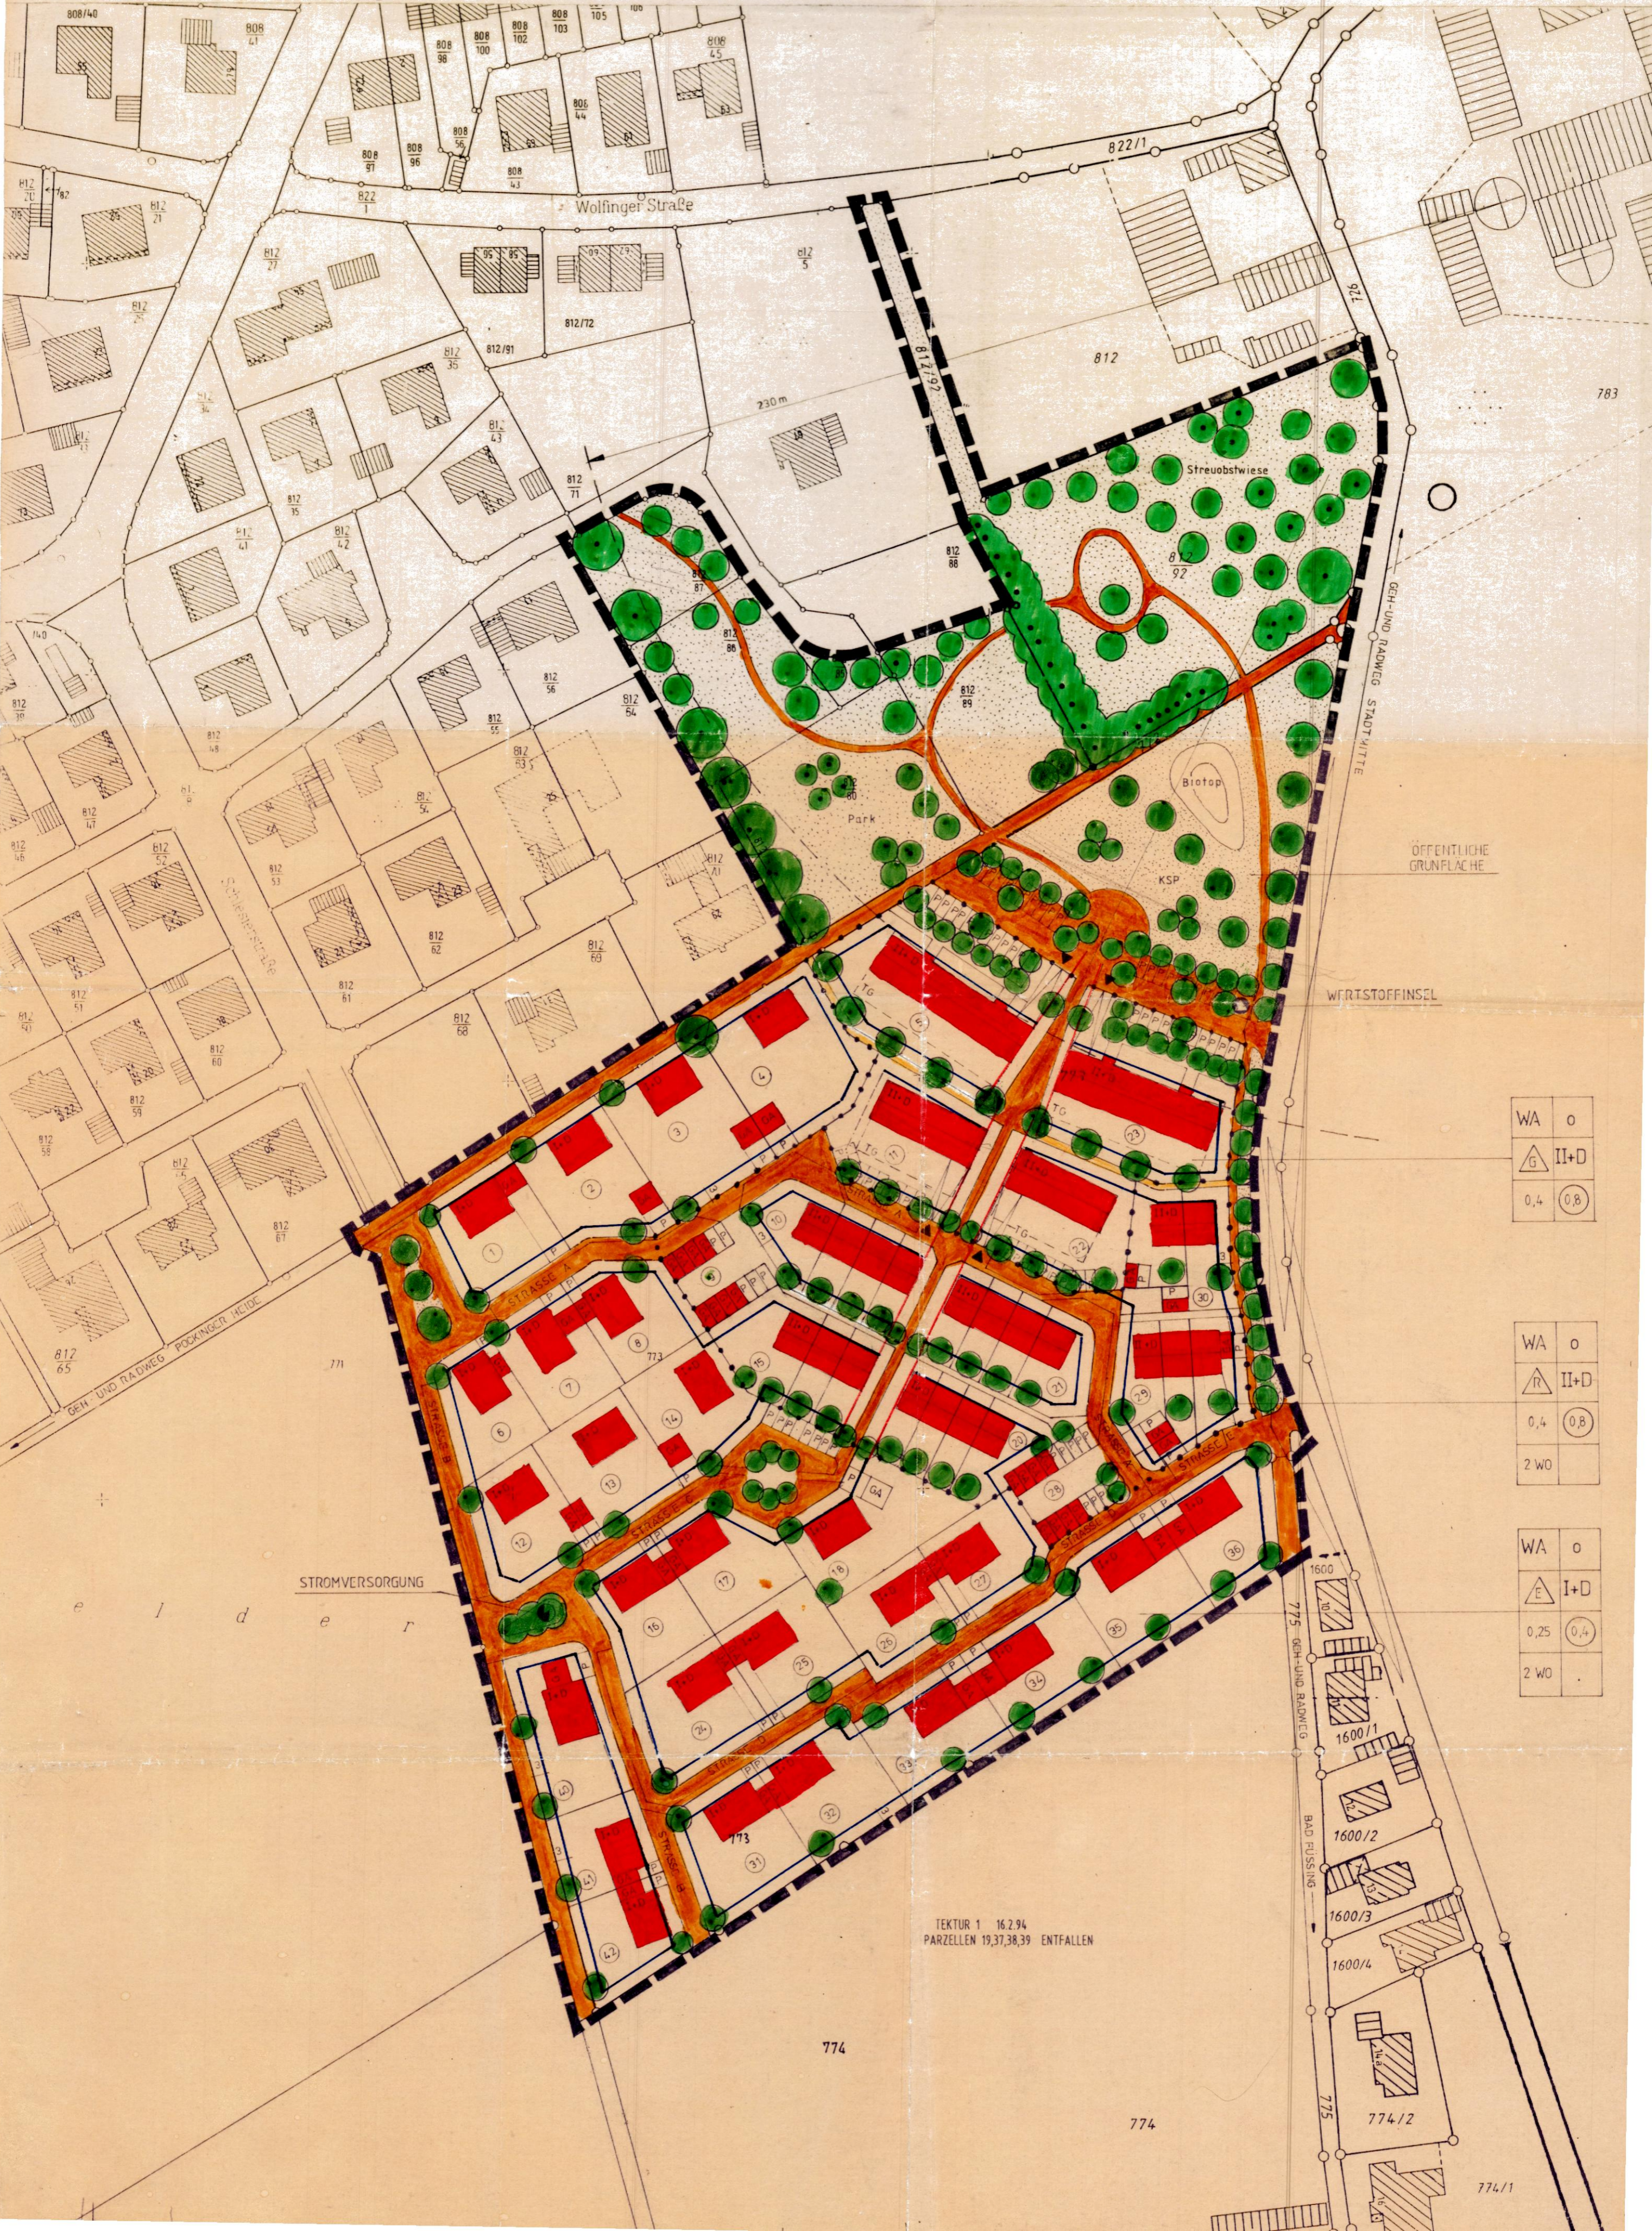

WA	0
	II+D
0,4	(0,8)

WA	0
	II+D
0,4	(0,8)
2 WO	

WA	0
	I+D
0,25	(0,4)
2 WO	

TEKTUR 1 16.2.94
PARZELLEN 19,37,38,39 ENTFALLEN

774

774

774/1